




PROJECT CROSS SECTION REPRESENTING STA 11+00 TO 12+20

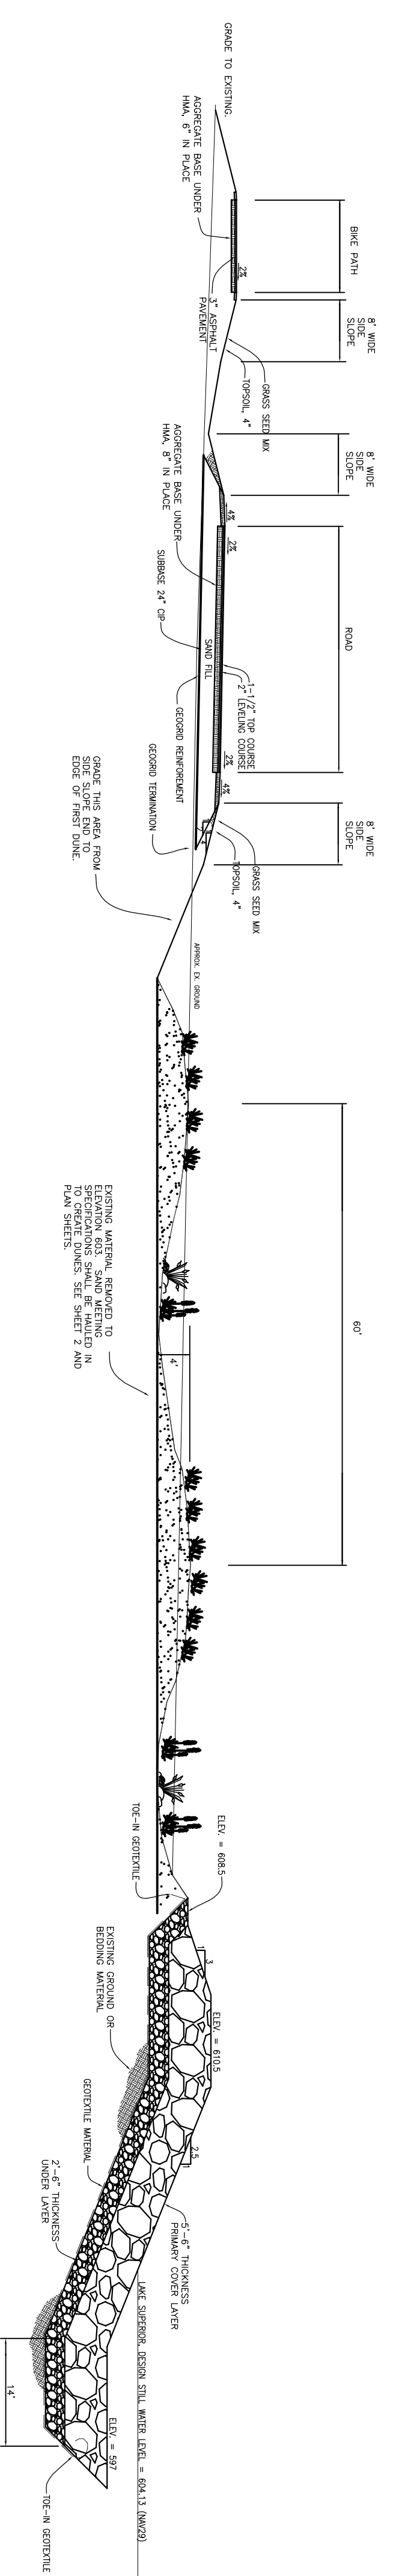


PROJECT CROSS SECTION REPRESENTING STA 12+20 TO 13+25

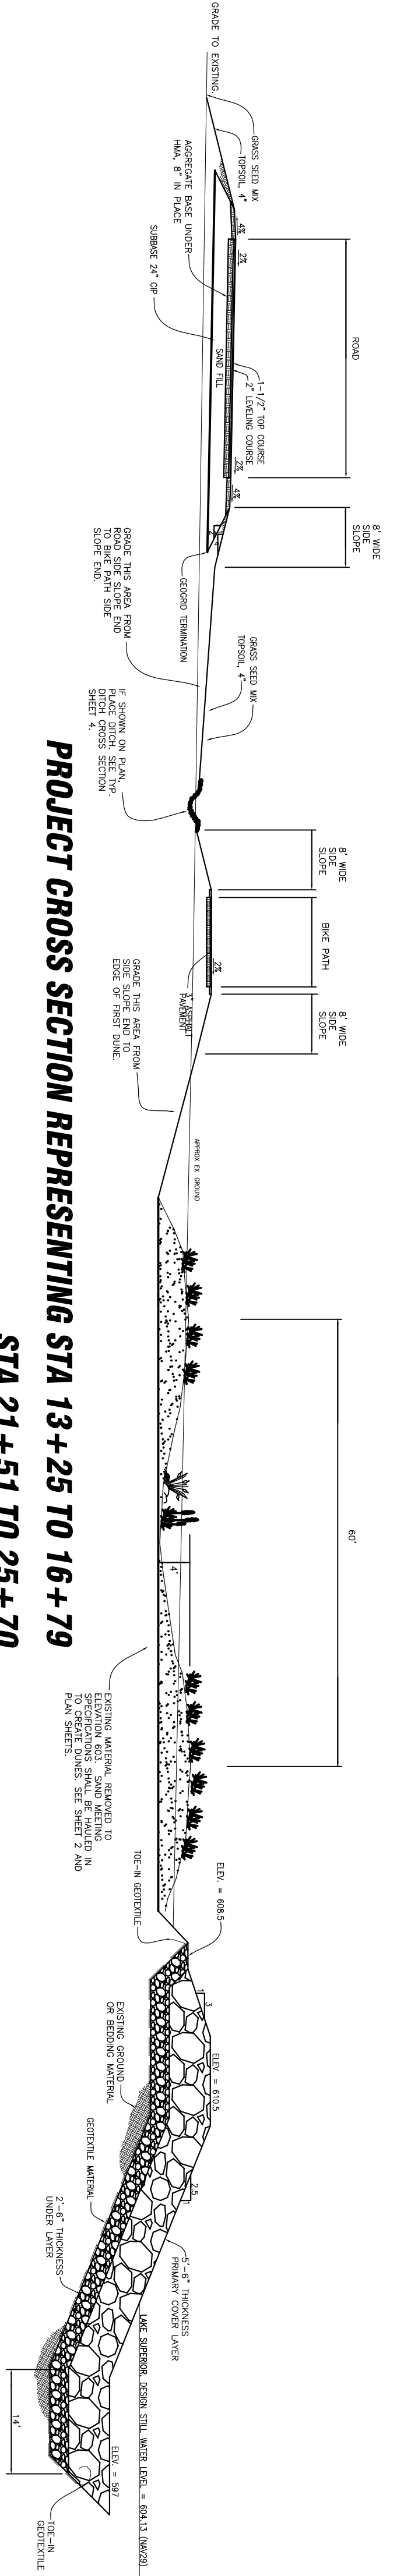


PROJECT CROSS SECTION REPRESENTING STA 13+25 TO 16+79
STA 21+51 TO 25+70
STA 33+98 TO 39+50

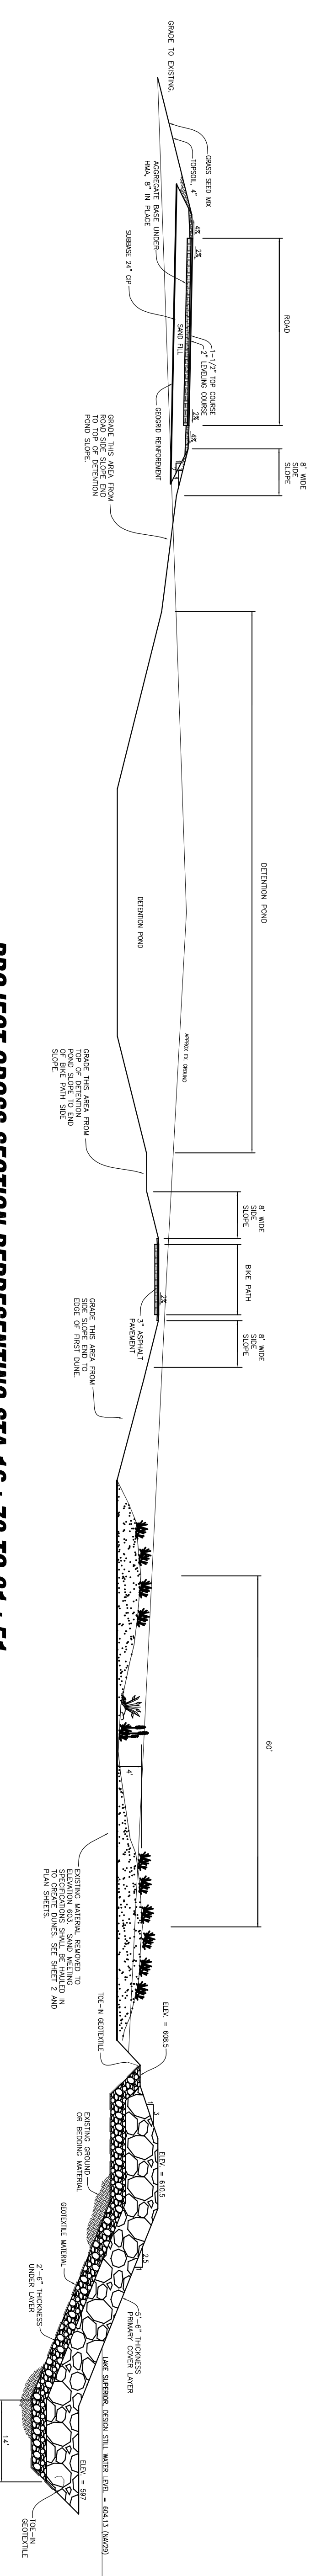

PROJECT CROSS SECTION REPRESENTING STA 16+79 TO 21+51

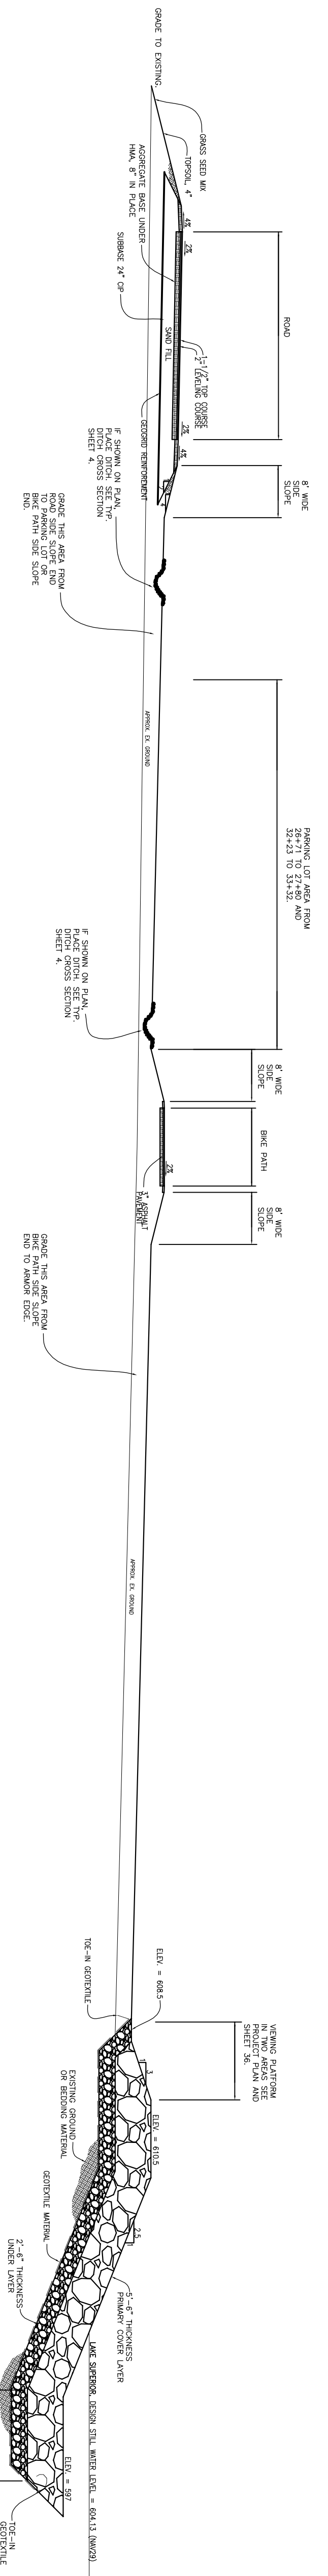

PROJECT CROSS SECTION REPRESENTING STA 25+70 TO 33+98

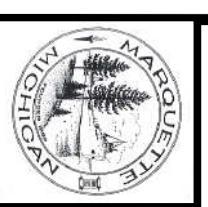

CITY ENGINEER'S OFFICE
MARQUETTE, MICHIGAN
300 WEST BARAGA AVE., MARQUETTE, MI 49855
PHONE (606)258-6440

REVISIONS:
INTERNAL REVIEW 8/10/14

DESIGN BY: JAMES R. COMPTON, PROJECT ENGINEER
DRAWN BY: MHK
DATE: _____
FILE NAME: J:\PROJECTS...MASTERCROSSSECTIONS.DWG

HOR. SCALE: 1" = 20'
VERT. SCALE: N.A.

LAKESHORE BLVD. COASTAL RESTORATION
MARQUETTE, MICHIGAN
PROJECT CROSS SECTION

PROJECT M013-500
SHEET 5 OF 43

