


DRIVEWAY WITH EXISTING OR ANTICIPATED FUTURE SIDEWALK



DRIVEWAY WITHOUT SIDEWALK (NONE ANTICIPATED)

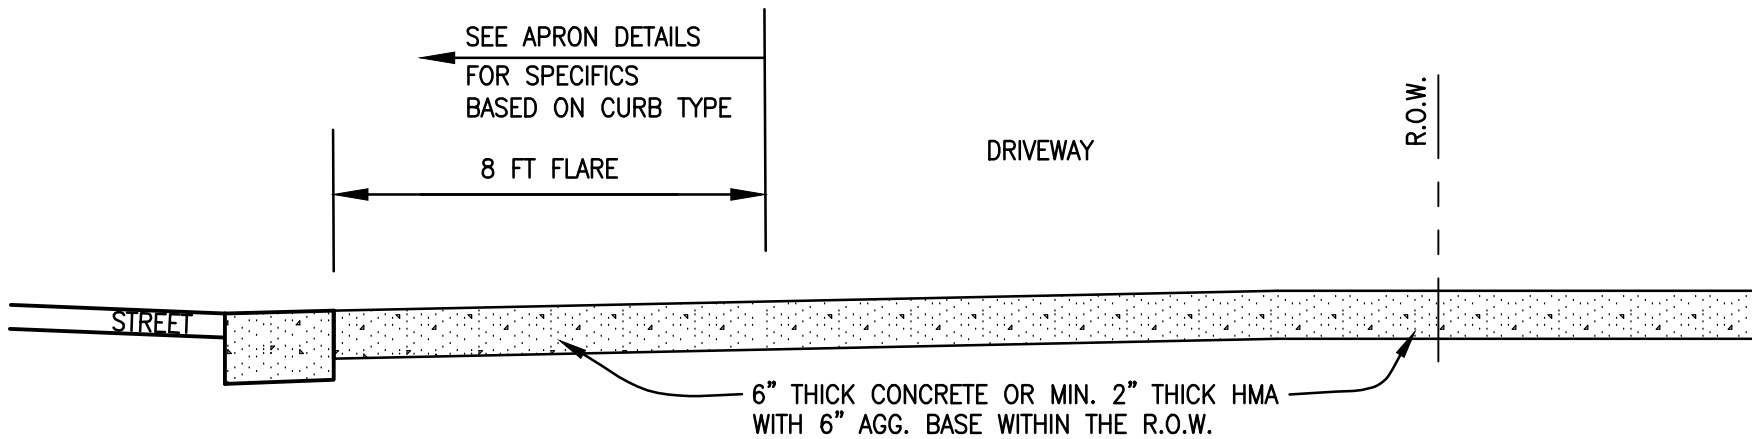

CITY ENGINEER'S OFFICE
MARQUETTE, MICHIGAN
1100 WRIGHT STREET, MARQUETTE, MI 49855
PHONE (906)228-0440

STANDARD DETAILS
DRIVEWAY & APRON DETAILS
TYPICAL DRIVEWAY CROSS SECTION

APPROVED BY: K. WHITTINGTON
DRAWN BY: MHK
DATE: MARCH 4, 2020
PROJECT FOLDER: J:\CADFILES\STD_DTLS
FILE NAME: DRIVE DETAIL.DWG