


DRIVEWAY WITH EXISTING OR ANTICIPATED FUTURE SIDEWALK



DRIVEWAY WITHOUT SIDEWALK (NONE ANTICIPATED)

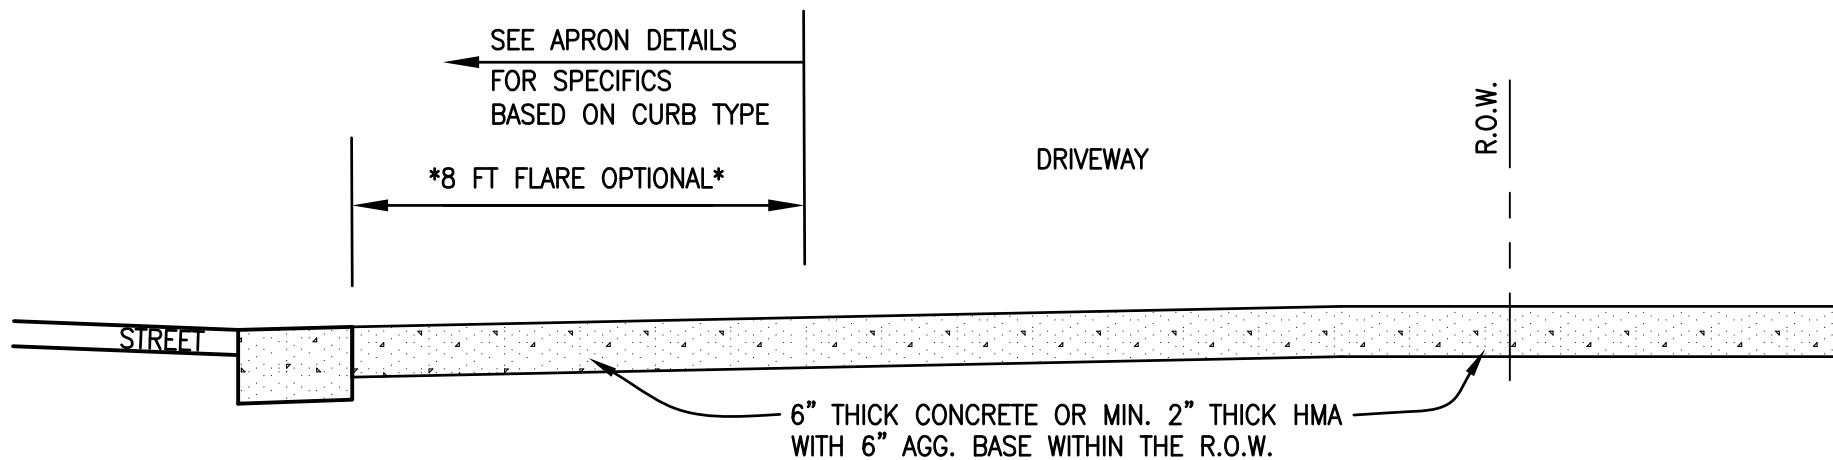

CITY ENGINEER'S OFFICE
MARQUETTE, MICHIGAN
 1100 WRIGHT STREET, MARQUETTE, MI 49855
 PHONE (906)228-0440

STANDARD DETAILS
 DRIVEWAY & APRON DETAILS
 TYPICAL DRIVEWAY CROSS SECTION

APPROVED BY: MHK
 DRAWN BY: MHK
 DATE: JUNE 13, 2022
 PROJECT FOLDER: J:\CADFILES\STD_DTLS
 FILE NAME: DRIVE DETAIL.DWG