



Proposed Signal at
McClellan Ave/
Baraga Ave

Proposed Roundabout
(Could also be a signal
see Alternatives 2, 3, 4)

Proposed Flood
Control Structure




**CITY OF MARQUETTE
HOSPITAL RELOCATION
STUDY**



**FIGURE 1
ALTERNATIVE 1**

DRAFT
February 2016

Legend	
Proposed Hospital Site Plan	
Proposed Road Improvements	
Proposed Culvert	
Proposed Retaining Wall	
Proposed Bridge	
Proposed Median/Roundabout Islands	
Proposed Pavement Markings	
Proposed Pedestrian Facility	
Potential Property Acquisition	
Potential Relocation	

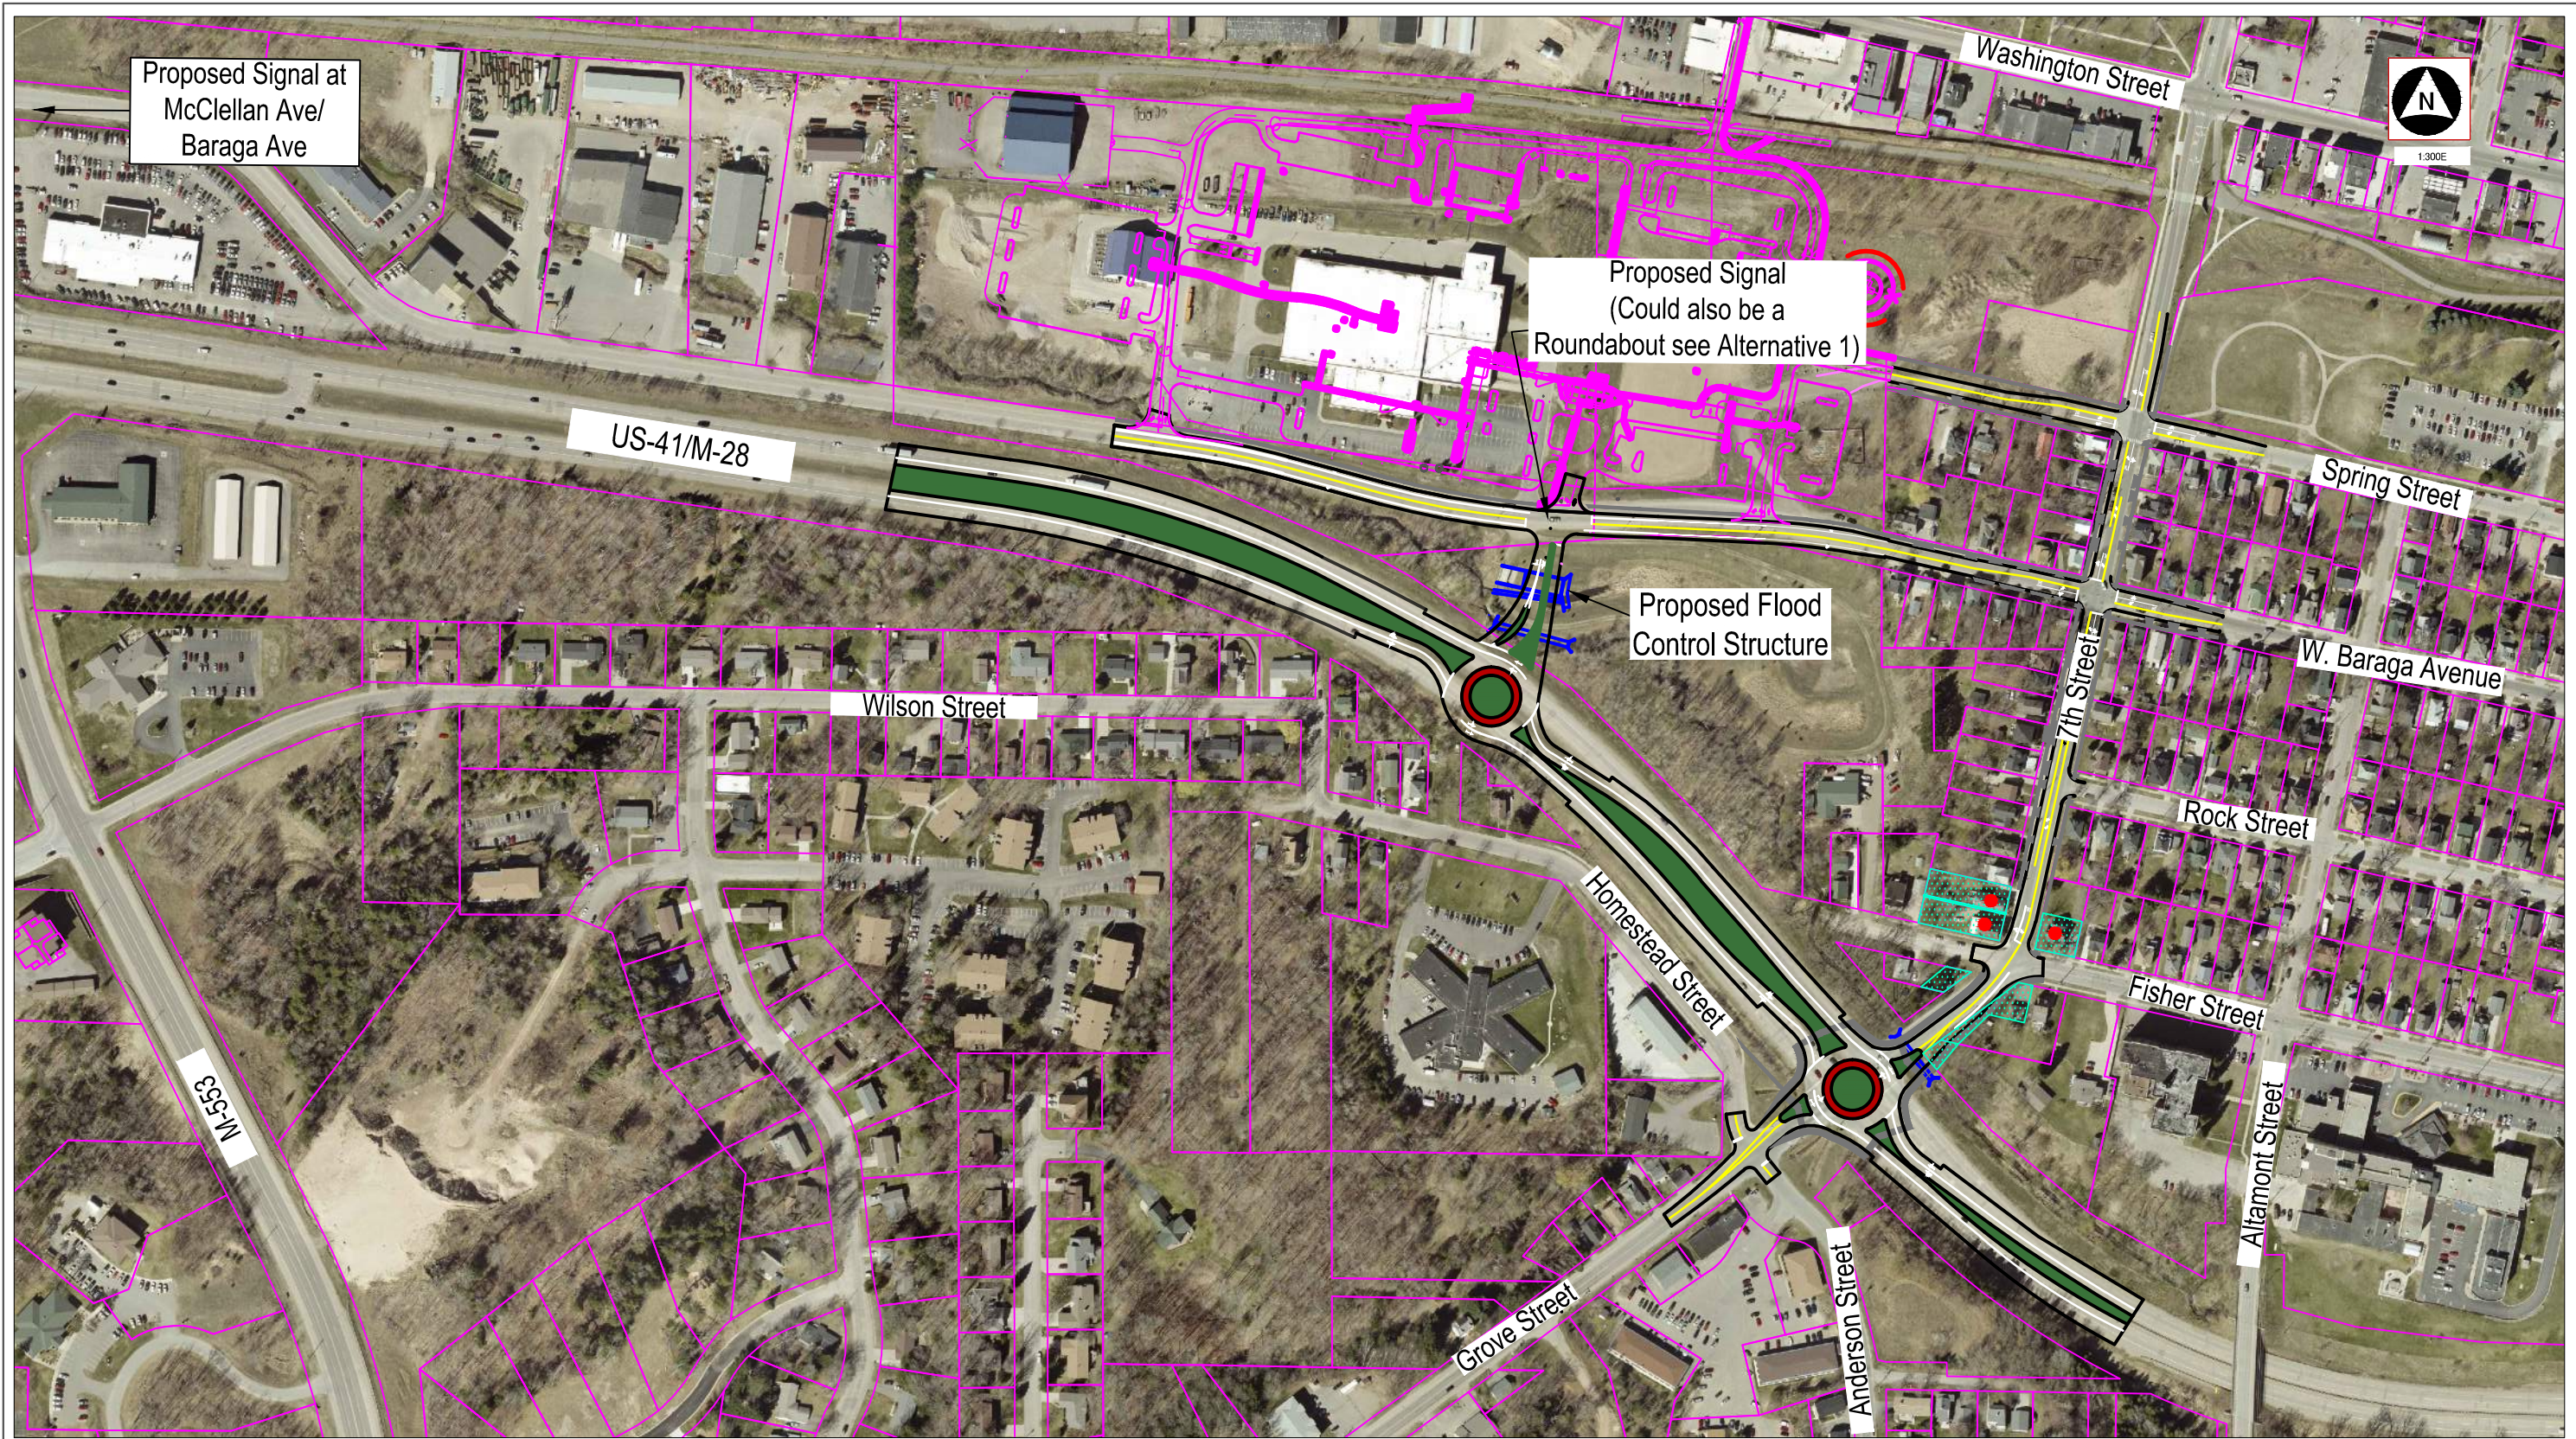

CITY OF MARQUETTE
HOSPITAL RELOCATION
STUDY



FIGURE 2
ALTERNATIVE 2


DRAFT

February 2016

- Proposed Hospital Site Plan
- Proposed Culvert
- Proposed Pedestrian Facility

- Legend**
- Proposed Median/Roundabout Islands
 - Proposed Pavement Markings

- Proposed Road Improvements
- Potential Property Acquisition
- Potential Relocation

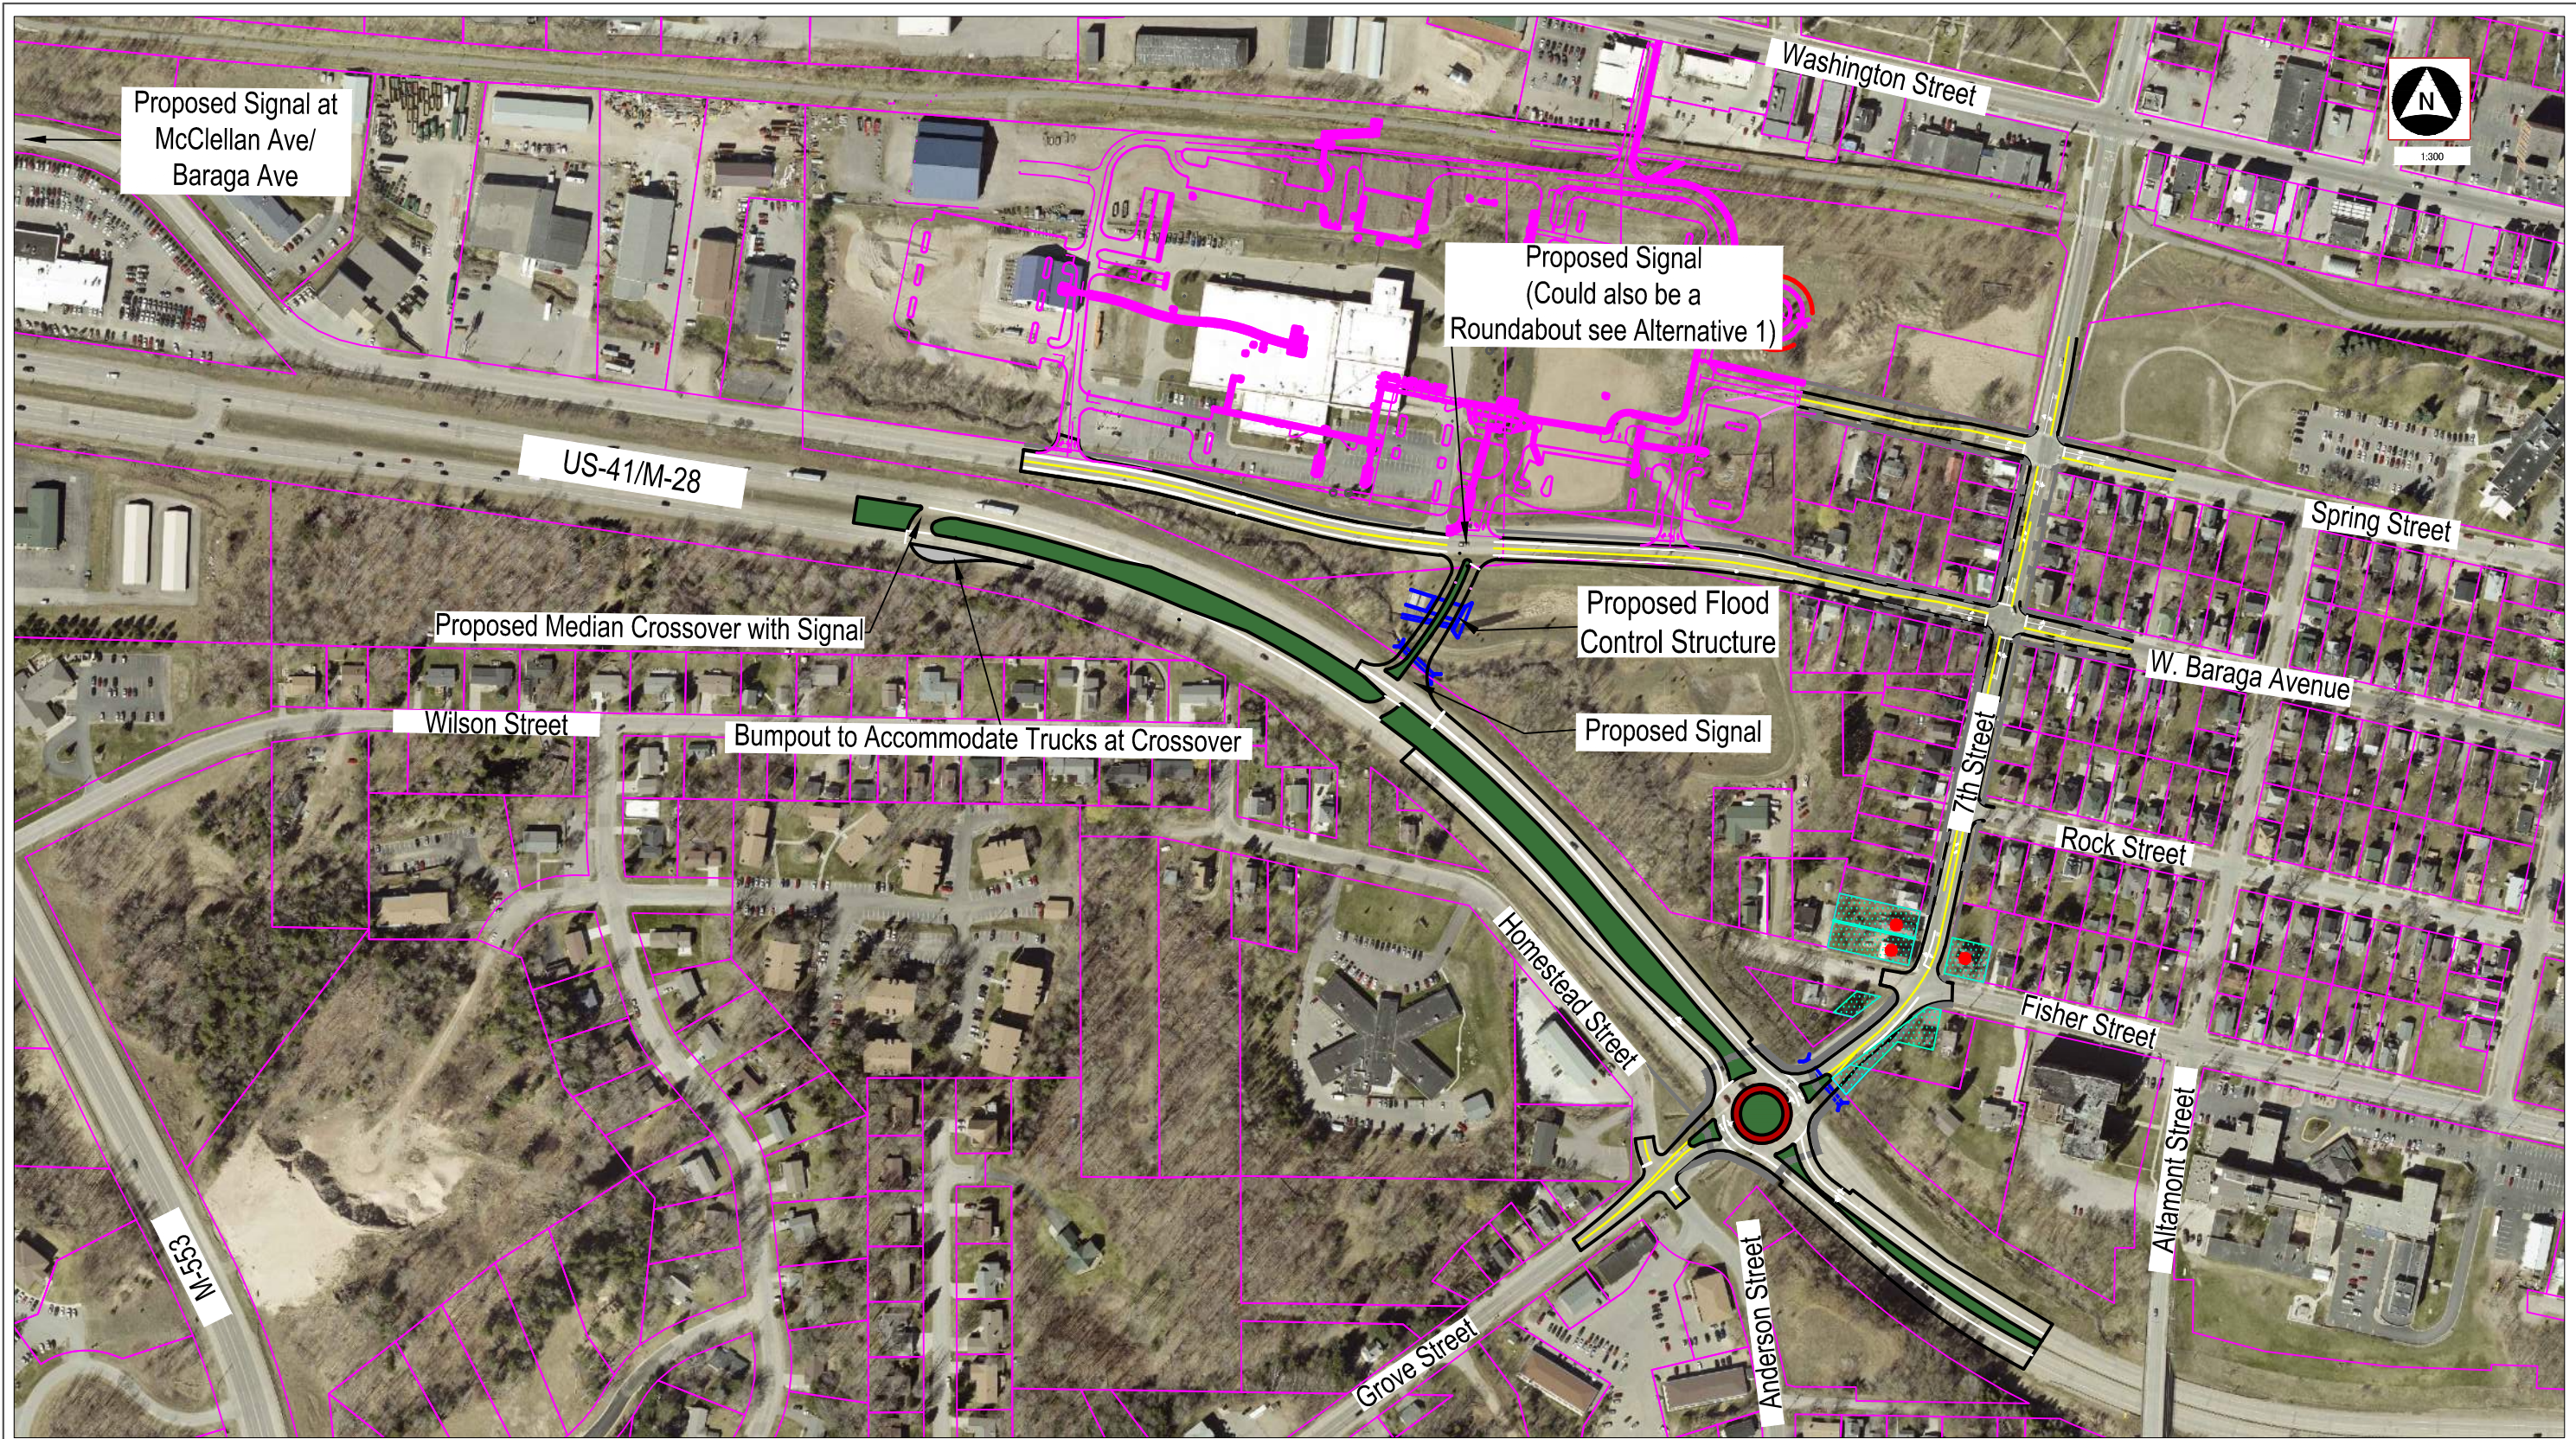

CITY OF MARQUETTE
HOSPITAL RELOCATION
STUDY








FIGURE 3
ALTERNATIVE 3

DRAFT

- Proposed Hospital Site Plan 
- Proposed Culvert 
- Proposed Pedestrian Facility 

Legend

- Proposed Median/Roundabout Islands 
- Proposed Pavement Markings 
- Proposed Road Improvements 
- Potential Property Acquisition 
- Potential Relocation 



CITY OF MARQUETTE
HOSPITAL RELOCATION
STUDY



FIGURE 4
ALTERNATIVE 4

DRAFT

- Proposed Hospital Site Plan
- Proposed Culvert
- Proposed Pedestrian Facility

Legend

- Proposed Median/Roundabout Islands
- Proposed Pavement Markings

- Proposed Road Improvements
- Potential Property Acquisition
- Potential Relocation