


CROSS SECTION THROUGH NORTH END OF STONE BERM

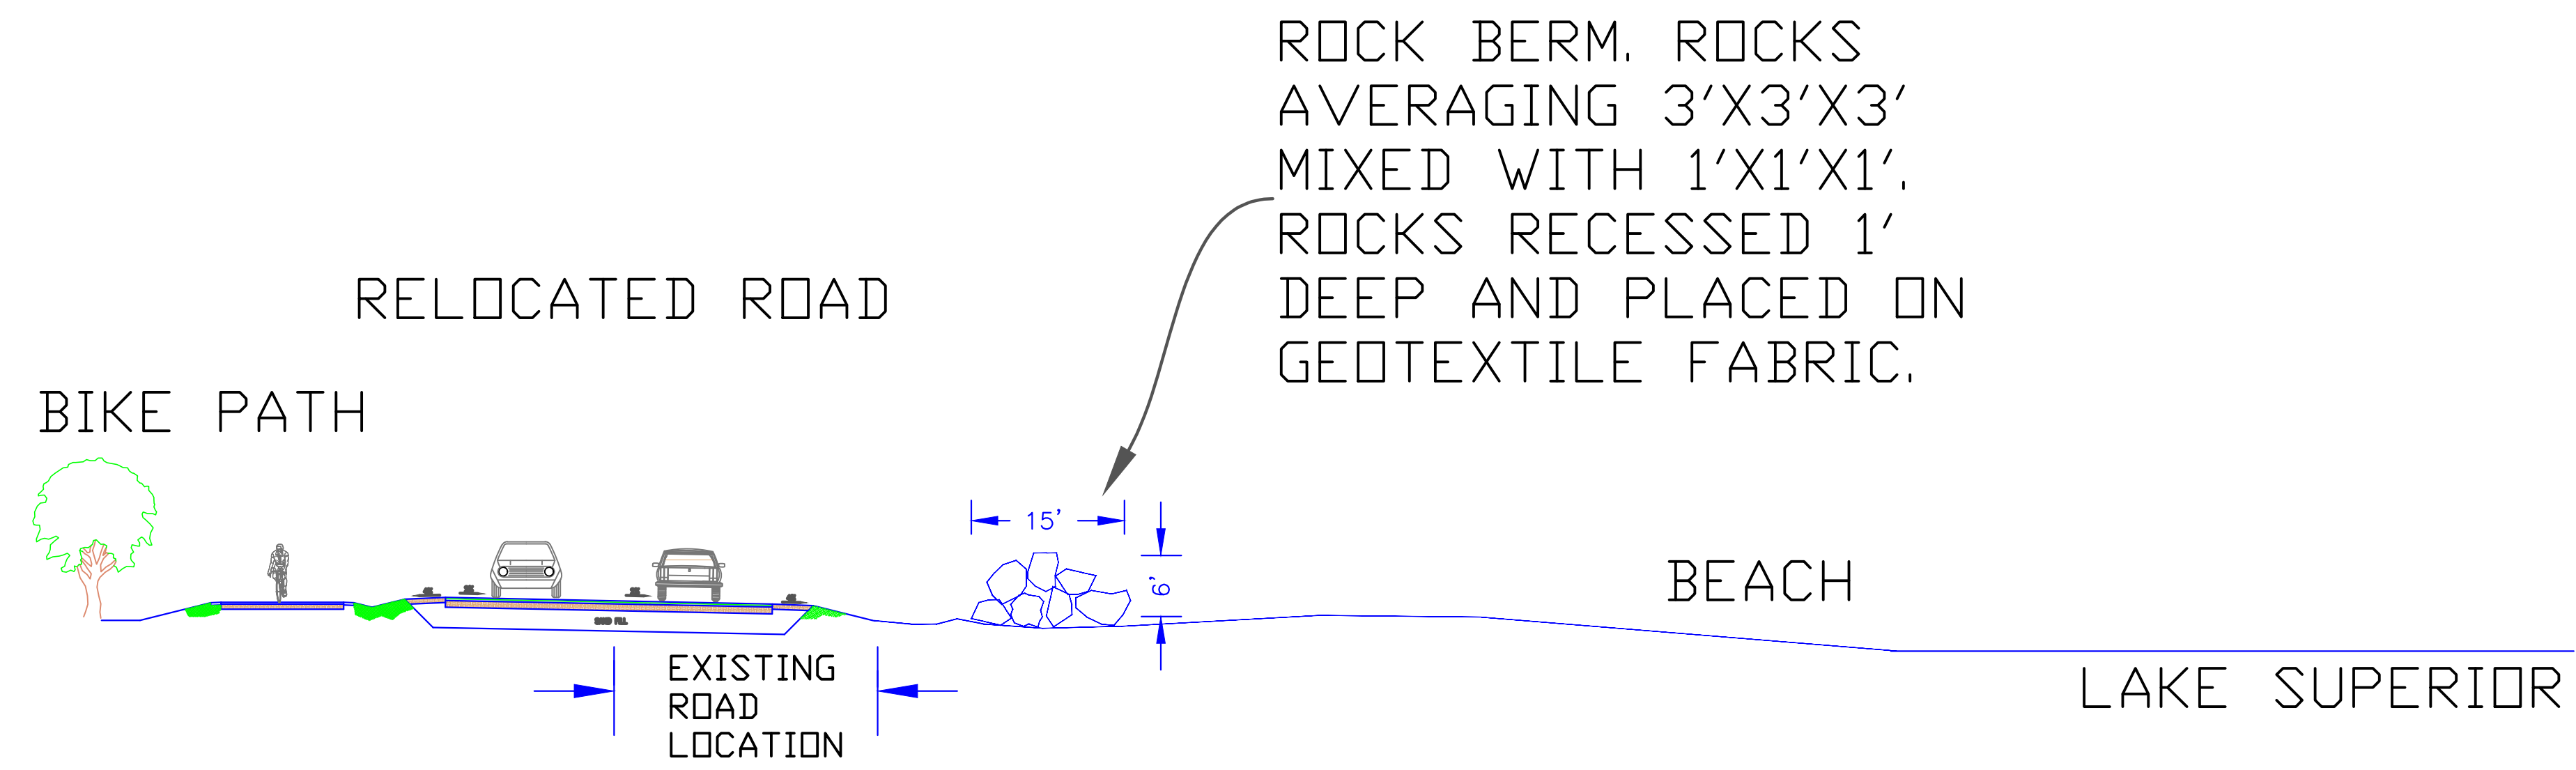

CROSS SECTION THROUGH SOUTH END OF STONE BERM



CITY ENGINEER'S OFFICE
MARQUETTE, MICHIGAN
 300 WEST BARAGA AVE., MARQUETTE, MI 49855
 PHONE (906)228-0440

REVISIONS:

DESIGN BY: JAMES R. COMPTON, PROJECT ENGINEER
 DRAWN BY: JAMES R. COMPTON
 DATE: OCTOBER 21, 2013
 FILE NAME: J:/PROJECTS...MASTERCROSSSECTIONS.dwg

HOR. SCALE: 1" = 20'
 VERT. SCALE: N.A.

LAKESHORE BLVD. COASTAL RESTORATION
 MARQUETTE, MICHIGAN
 PROJECT CROSS SECTION

PROJECT MQ13-500
SHEET 1 OF 2